


Doors *Patio Doors*

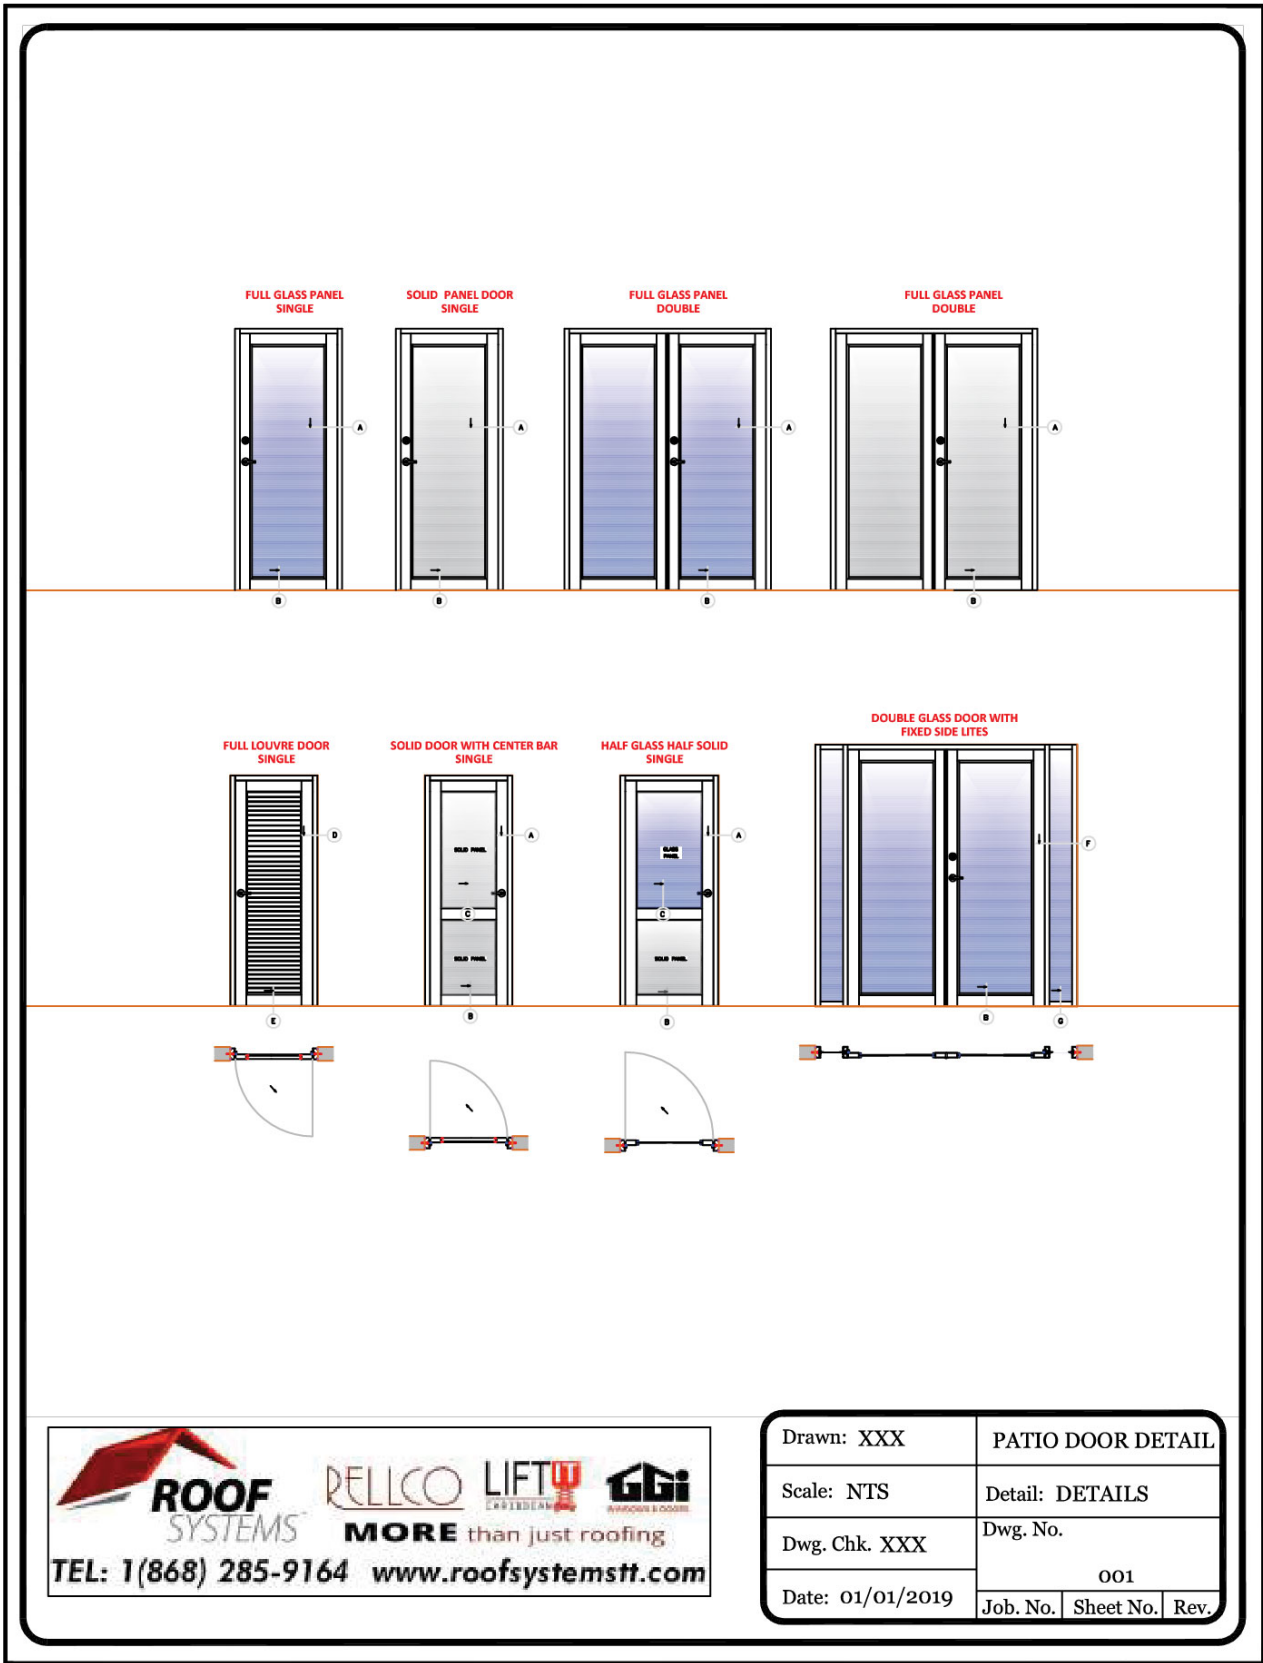






ROOF SYSTEMS **RELLCO** **LIFT-U** **Gbi**


MORE than just roofing

TEL: 1(868) 285-9164 www.roofsystemstt.com

Drawn: XXX	PATIO DOOR DETAIL		
Scale: NTS	Detail: DETAILS		
Dwg. Chk. XXX	Dwg. No.		
Date: 01/01/2019	001		
	Job. No.	Sheet No.	Rev.

Doors *Patio Doors*

- (A & B) Details

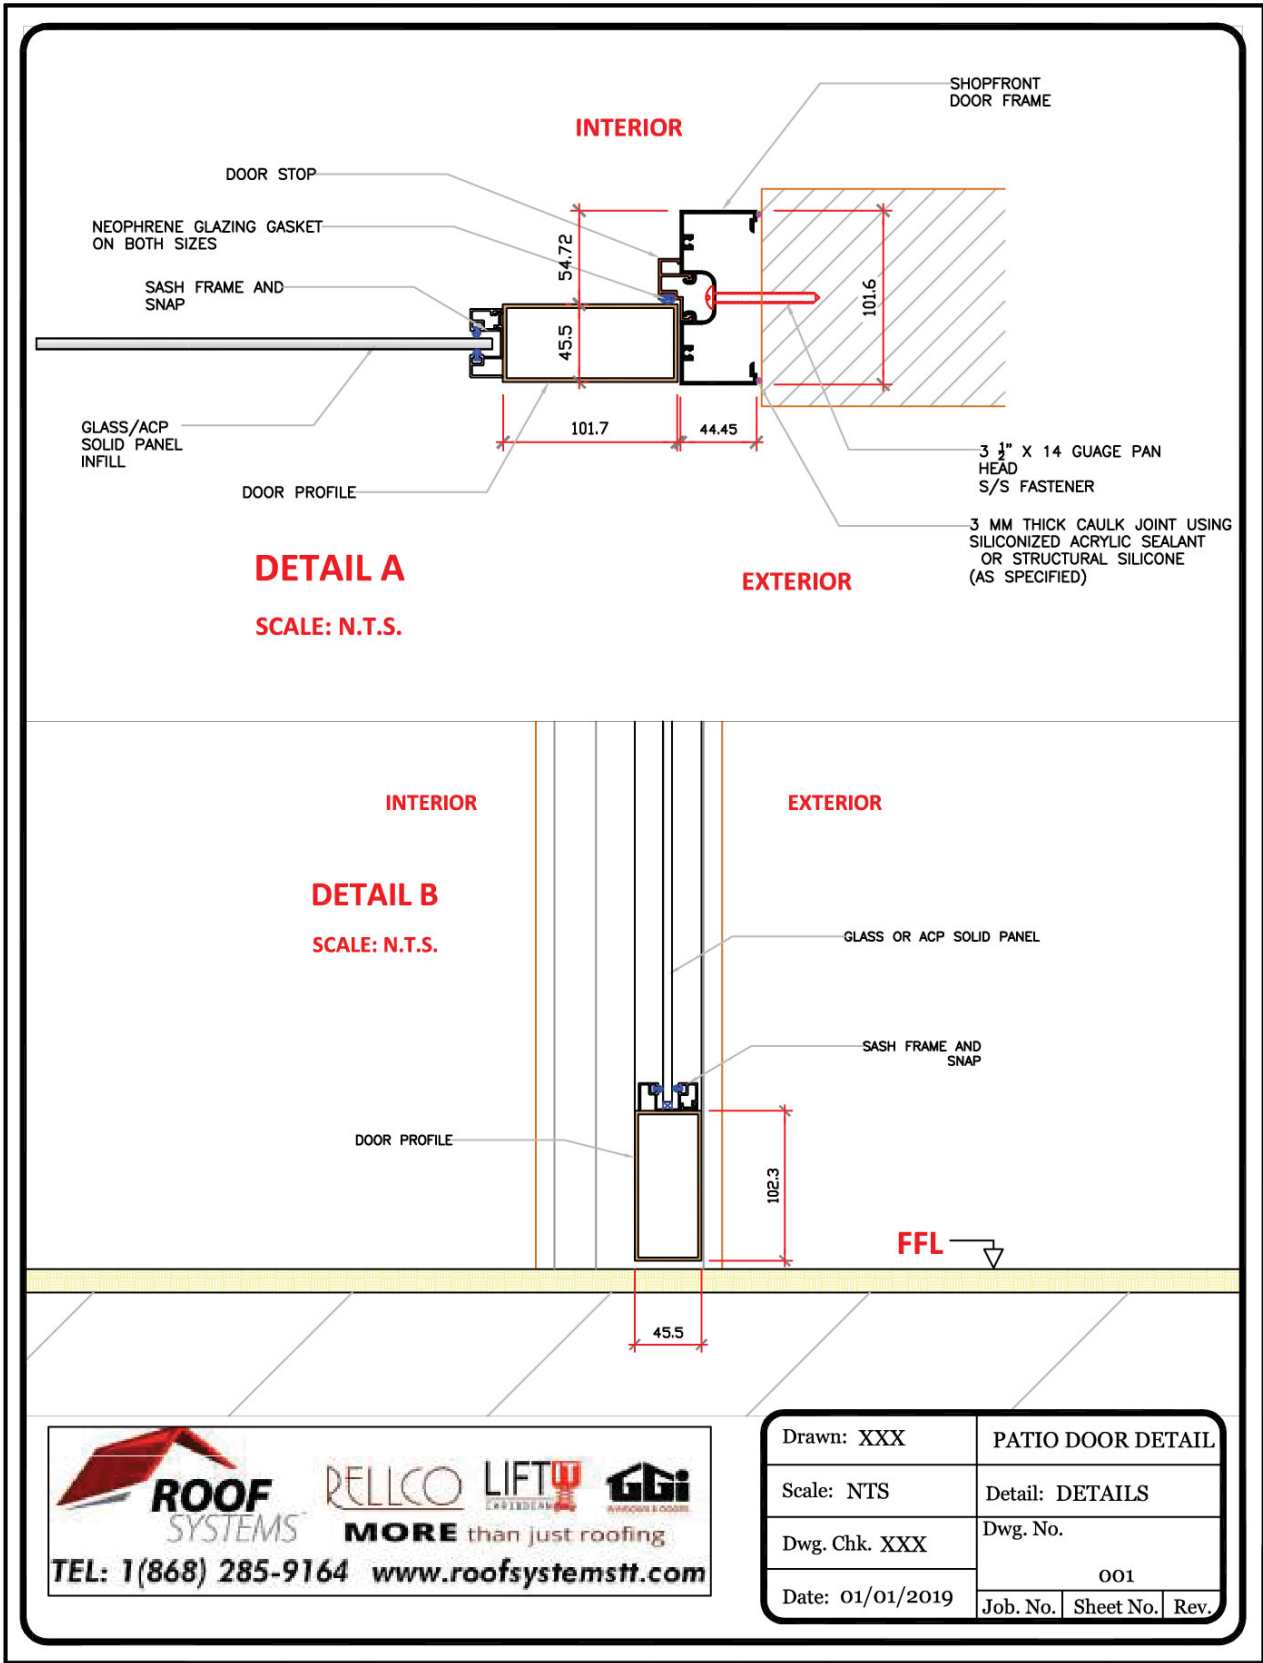

DETAIL A

SCALE: N.T.S.

DETAIL B

SCALE: N.T.S.







ROOF SYSTEMS **RELLCO LIFT** **Gbi**
 MORE than just roofing
 TEL: 1(868) 285-9164 www.roofsystemstt.com

Drawn: XXX	PATIO DOOR DETAIL		
Scale: NTS	Detail: DETAILS		
Dwg. Chk. XXX	Dwg. No.		
Date: 01/01/2019	001		
	Job. No.	Sheet No.	Rev.

Doors *Patio Doors*

- (C & D) Details

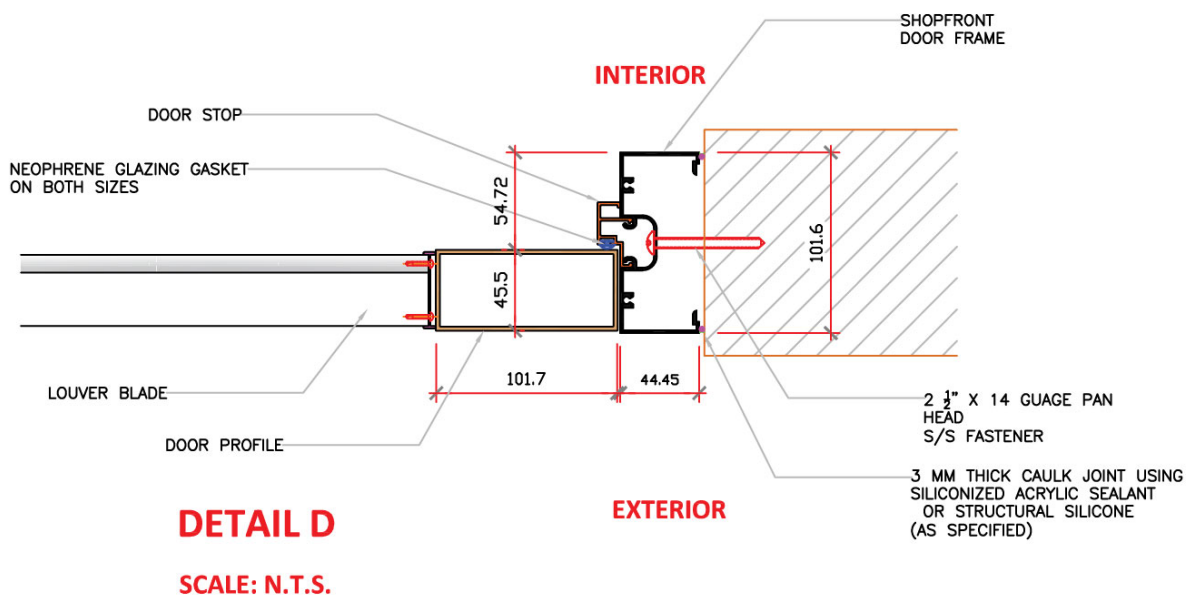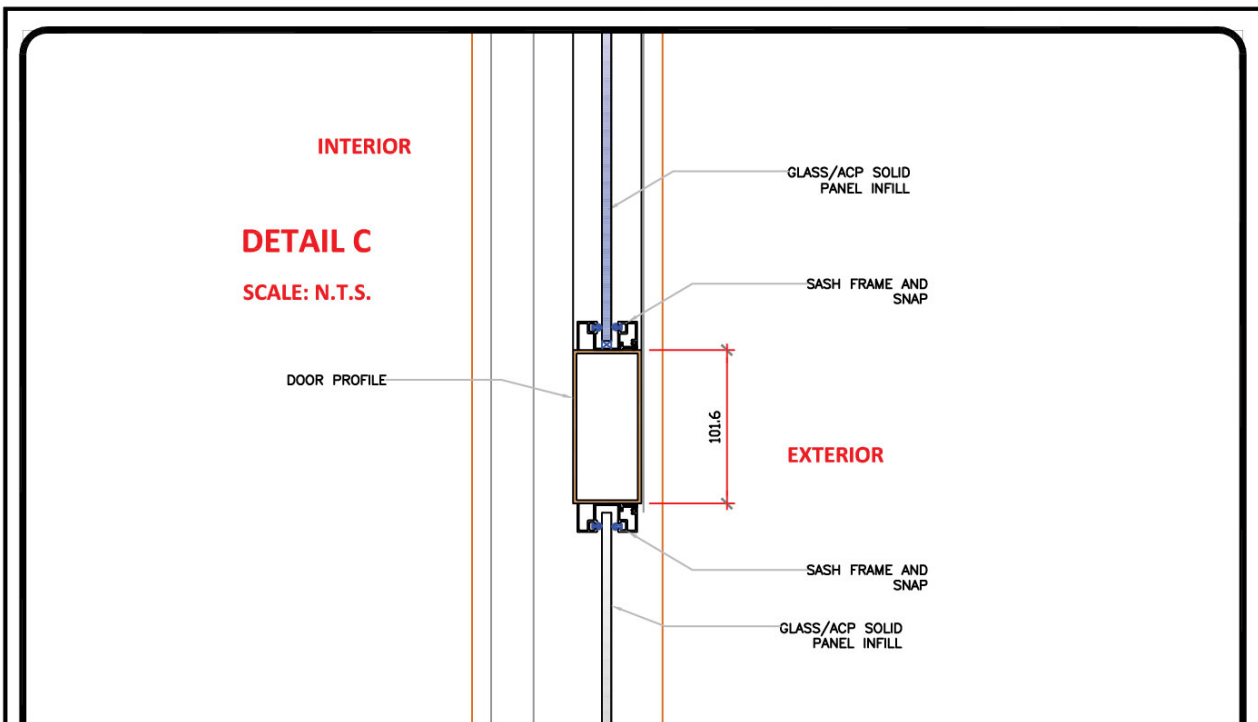








ROOF SYSTEMS MORE than just roofing

TEL: 1(868) 285-9164 www.roofsystemstt.com

Drawn: XXX	PATIO DOOR DETAIL		
Scale: NTS	Detail: DETAILS		
Dwg. Chk. XXX	Dwg. No.		
Date: 01/01/2019	001		
	Job. No.	Sheet No.	Rev.

Doors *Patio Doors*

- (E & F) Details

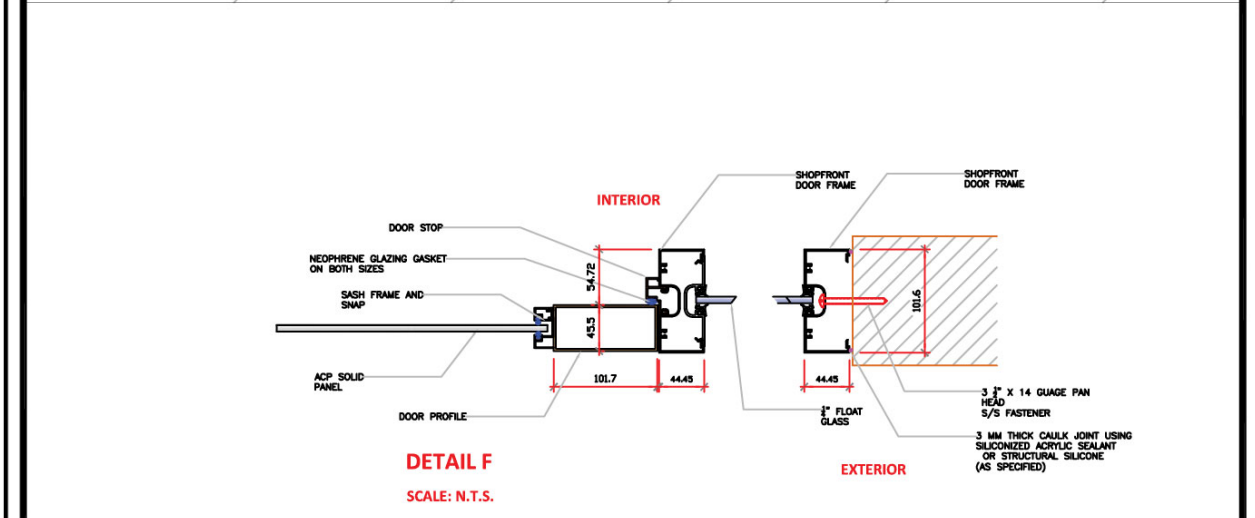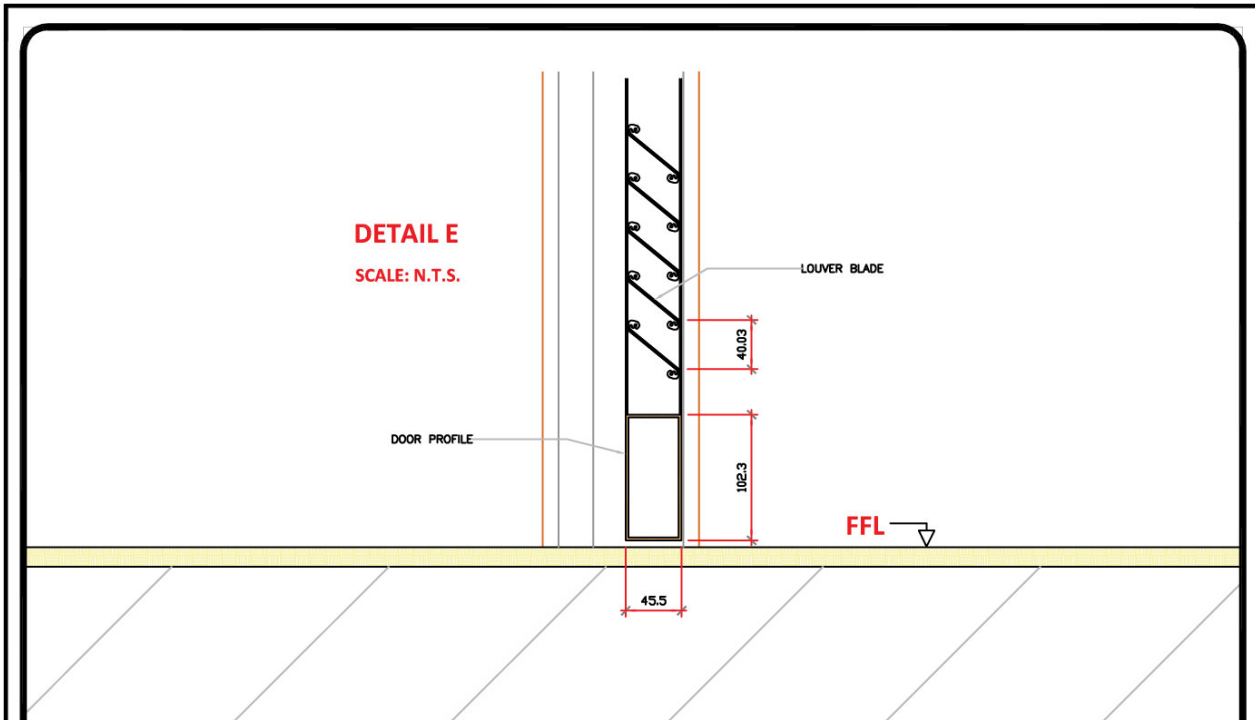





ROOF SYSTEMS **RELLCO LIFT** **Gbi**

MORE than just roofing

TEL: 1(868) 285-9164 www.roofsystemstt.com


Drawn: XXX	PATIO DOOR DETAIL		
Scale: NTS	Detail: DETAILS		
Dwg. Chk. XXX	Dwg. No.		
Date: 01/01/2019	001		
	Job. No.	Sheet No.	Rev.

Doors *Patio Doors*

- (G) Detail

DETAIL G

SCALE: N.T.S.

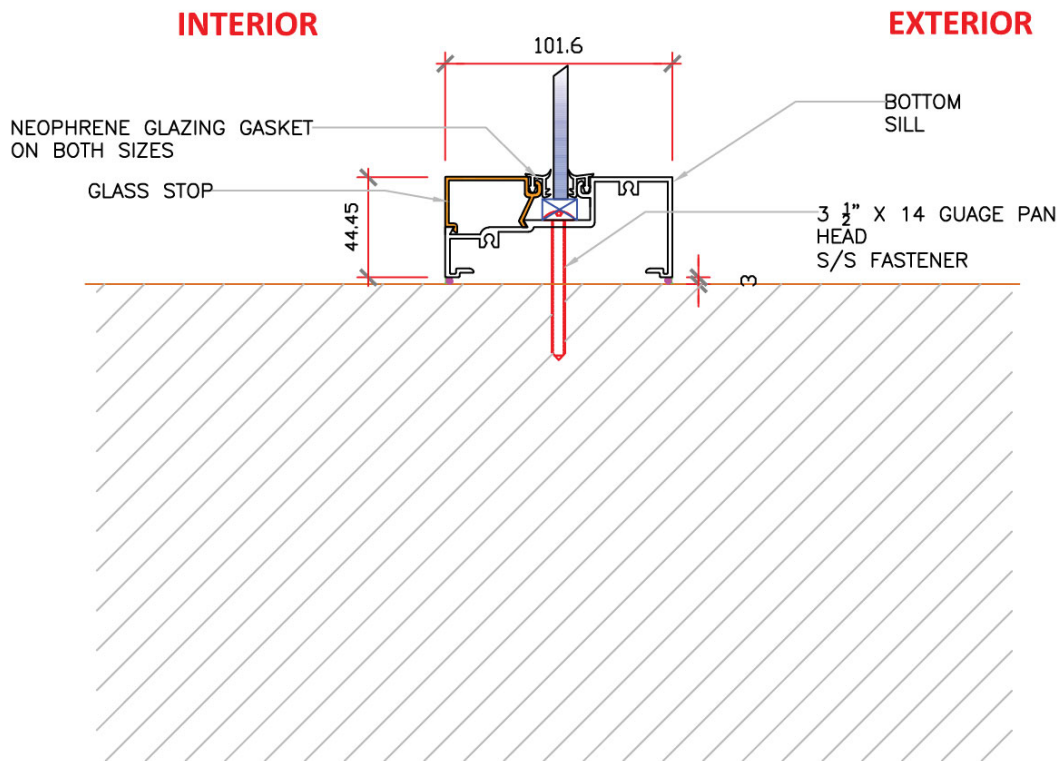






ROOF SYSTEMS **RELLCO** **LIFT-U** **Gbi**

MORE than just roofing

TEL: 1(868) 285-9164 www.roofsystemstt.com

Drawn: XXX	PATIO DOOR DETAIL		
Scale: NTS	Detail: DETAILS		
Dwg. Chk. XXX	Dwg. No.		
Date: 01/01/2019	001		
	Job. No.	Sheet No.	Rev.