

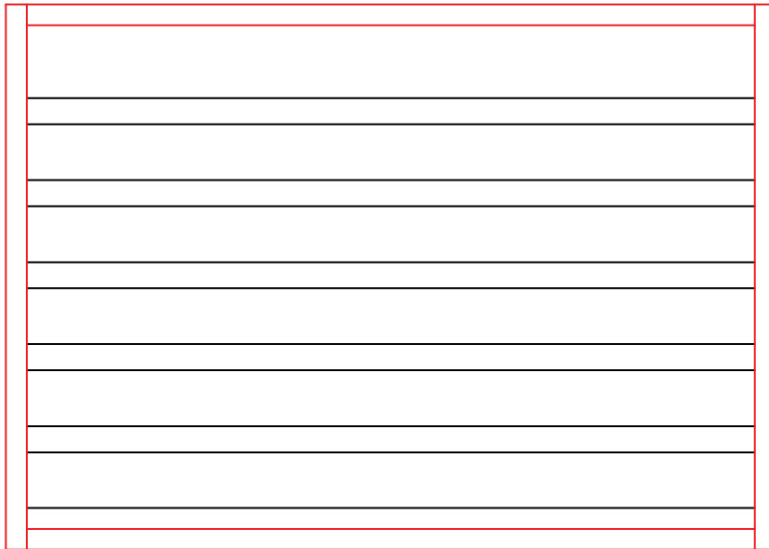


Fixed Louver


- Details

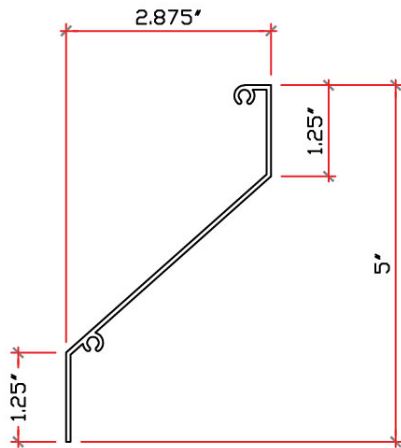

TYPICAL ELEVATION

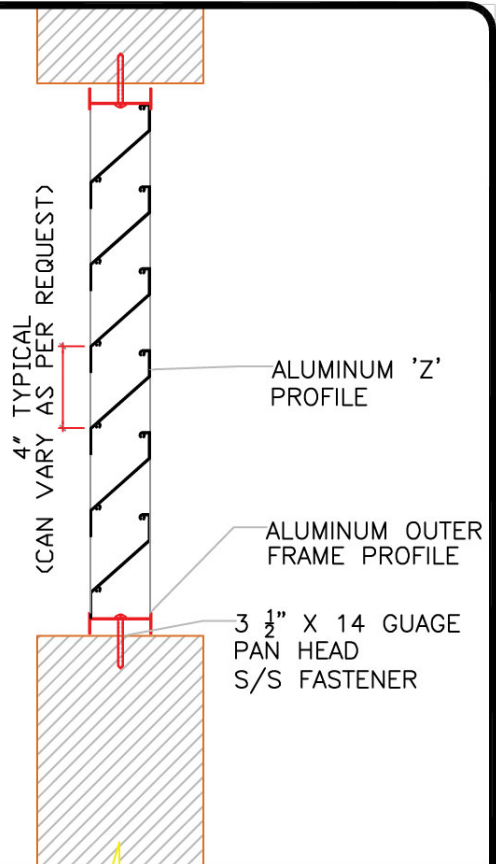

'Z' LOUVER BLADE

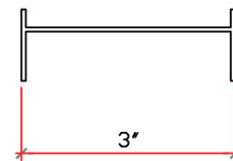

OUTER FRAME PROFILE





ROOF SYSTEMS **RELLCO LIFT** **GGI**

MORE than just roofing

TEL: 1(868) 285-9164 www.roofsystemstt.com

Drawn: XXX	FIXED Z LOUVER		
Scale: NTS	Detail: DETAILS		
Dwg. Chk. XXX	Dwg. No.		
Date: 01/01/2019	001		
	Job. No.	Sheet No.	Rev.