




Bermuda Panel

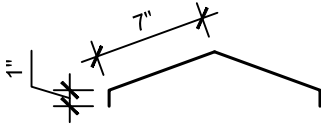


16" Ridge

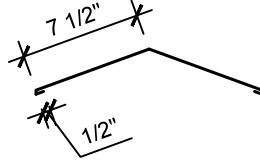


16" Hip

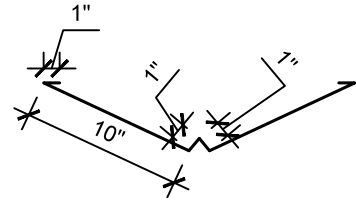


24" Valley

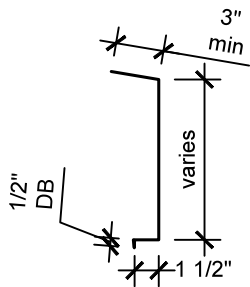


18" Fascia

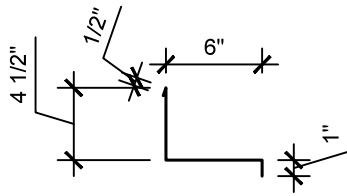


12" Side Wall

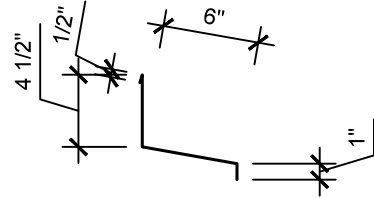


12" Head Wall

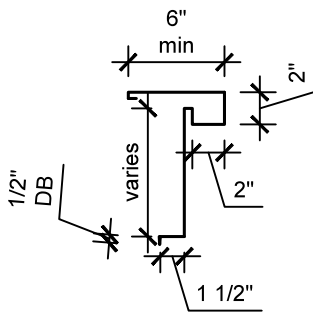


24" Gable

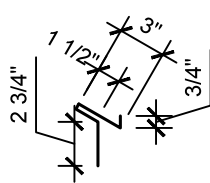

8" Starter

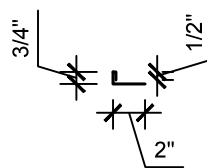

4" Angle Cleat

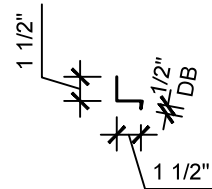


4" Wall Angle



TEL: 1(868) 285-9164 www.roofsystemstt.com

Drawn: XXX	Profile: Bermuda Tile		
Scale: NTS	Detail: Flashing Details		
Dwg. Chk. XXX	Dwg. No.		
Date: 01/01/2019	009		
	Job. No.	Sheet No.	Rev.

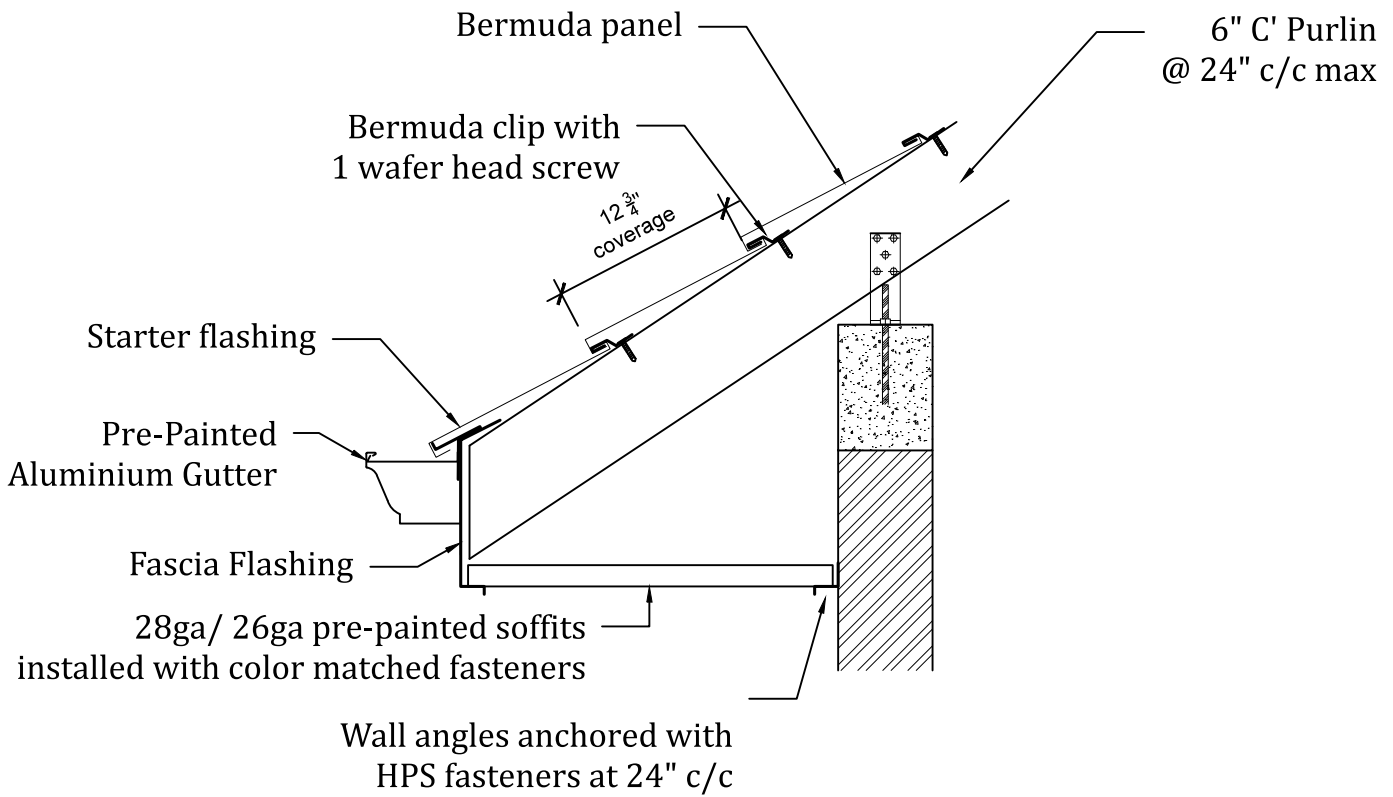


FASCIA - TYPICAL






MORE than just roofing
 TEL: 1(868) 285-9164 www.roofsystemstt.com

Drawn: XXX	Profile: Bermuda Tile
Scale: NTS	Detail: Fascia Detail
Dwg. Chk. XXX	Dwg. No.
Date: 01/01/2019	001
	Job. No. Sheet No. Rev.

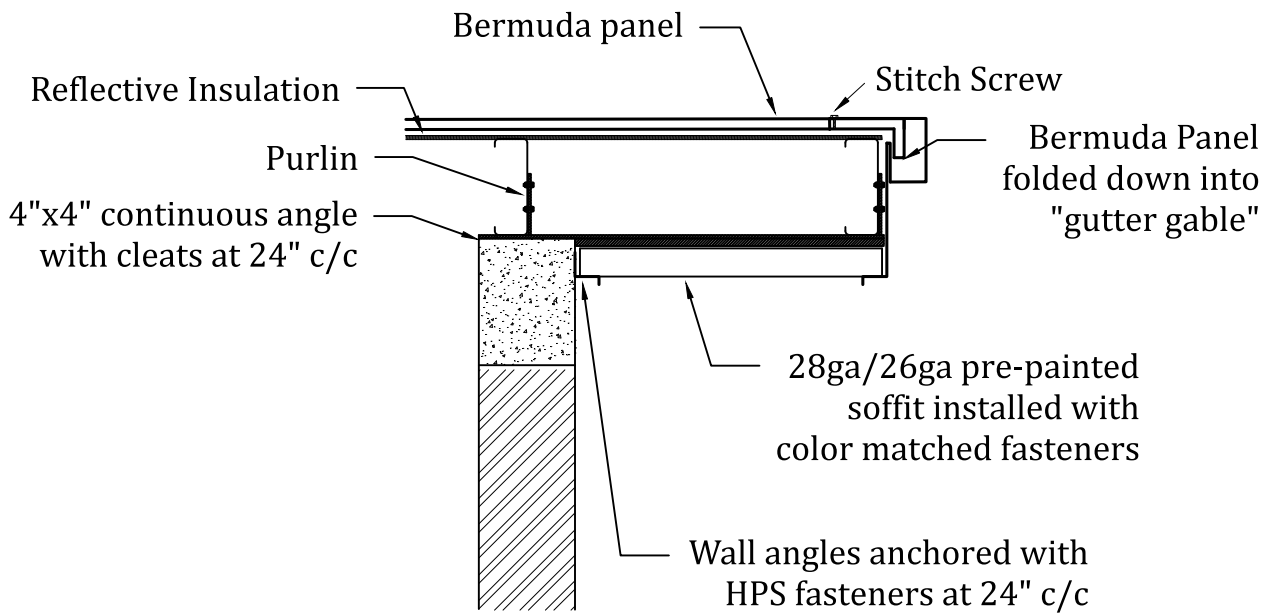

GABLE - TYPICAL







MORE than just roofing

TEL: 1(868) 285-9164 www.roofsystemstt.com

Drawn: XXX	Profile: Bermuda Tile		
Scale: NTS	Detail: Gable Detail		
Dwg. Chk. XXX	Dwg. No.		
Date: 01/01/2019	002		
	Job. No.	Sheet No.	Rev.

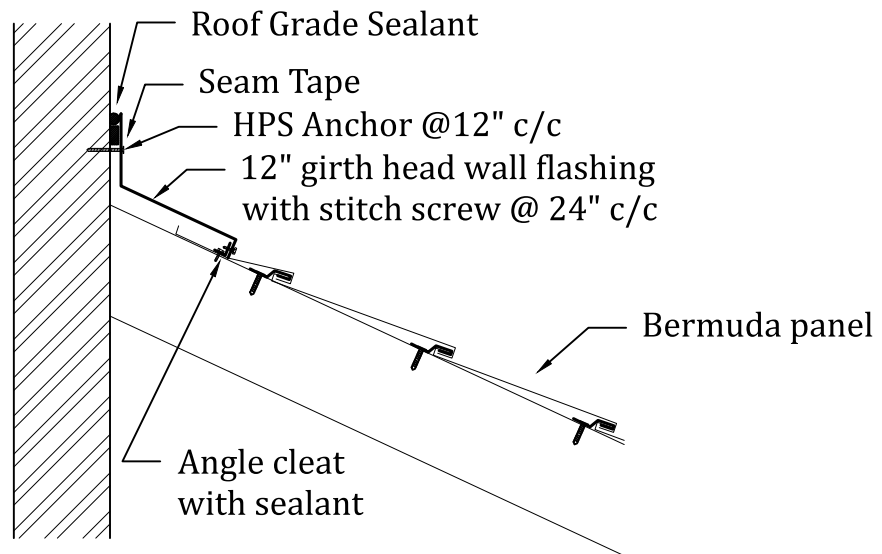

HEAD WALL - TYPICAL







MORE than just roofing

TEL: 1(868) 285-9164 www.roofsystemstt.com

Drawn: XXX	Profile: Bermuda Tile		
Scale: NTS	Detail: Head Wall Detail		
Dwg. Chk. XXX	Dwg. No.		
Date: 01/01/2019	006		
	Job. No.	Sheet No.	Rev.

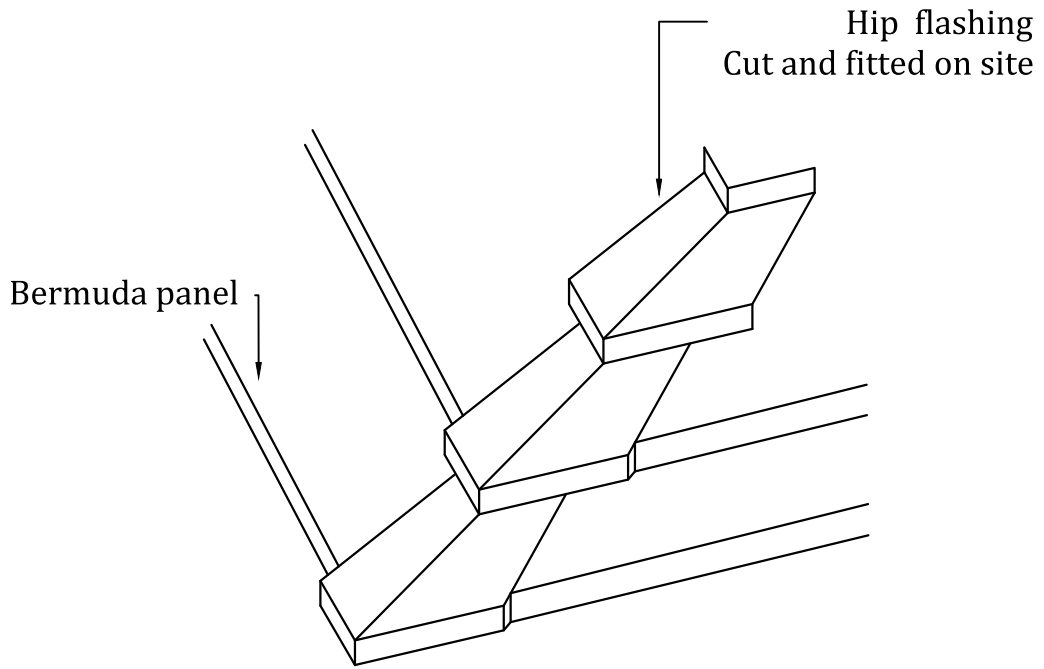

HIP - TYPICAL







ROOF SYSTEMS™ **RELCO** **LIFT** **GGI**
CARIBBEAN WINDOWS & DOORS

MORE than just roofing

TEL: 1(868) 285-9164 www.roofsystemstt.com

Drawn: XXX	Profile: Bermuda Tile		
Scale: NTS	Detail: Hip Detail		
Dwg. Chk. XXX	Dwg. No.		
Date: 01/01/2019	005		
	Job. No.	Sheet No.	Rev.

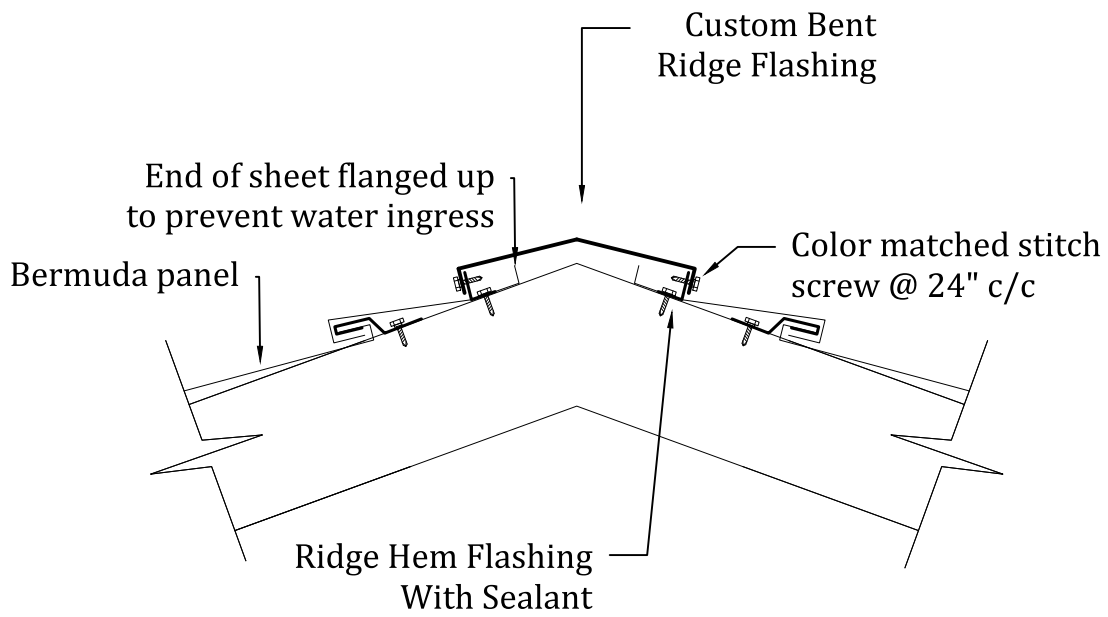

RIDGE - TYPICAL







MORE than just roofing

TEL: 1(868) 285-9164 www.roofsystemstt.com

Drawn: XXX	Profile: Bermuda Tile
Scale: NTS	Detail: Ridge Detail
Dwg. Chk. XXX	Dwg. No.
Date: 01/01/2019	004
	Job. No. Sheet No. Rev.

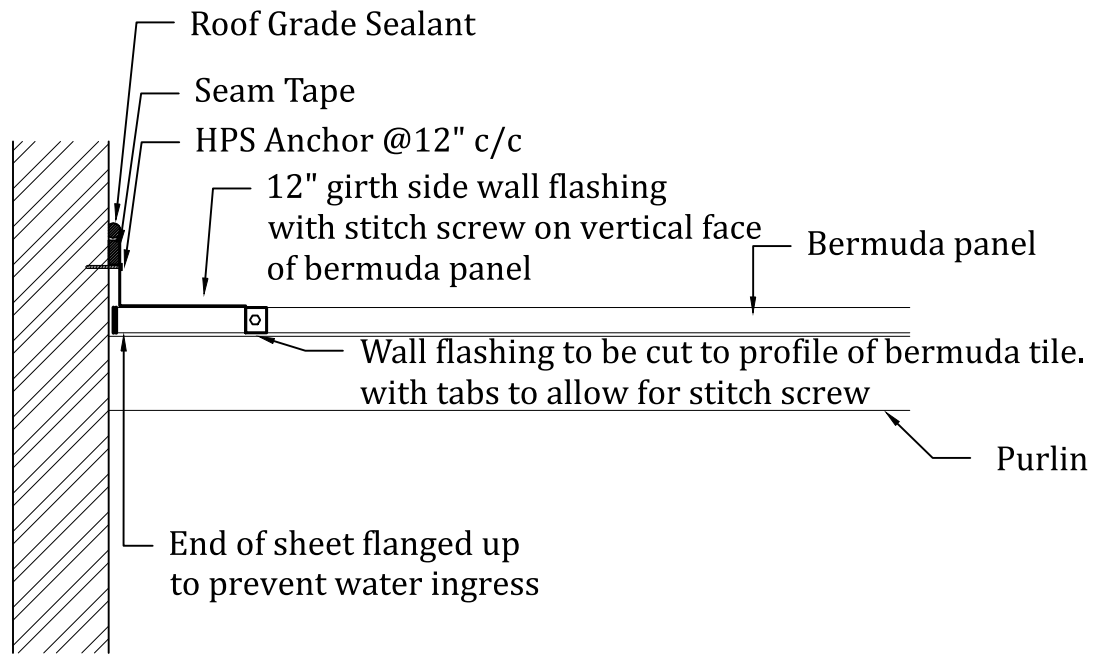

SIDE WALL - TYPICAL







MORE than just roofing

TEL: 1(868) 285-9164 www.roofsystemstt.com

Drawn: XXX	Profile: Bermuda Tile
Scale: NTS	Detail: Side Wall Detail
Dwg. Chk. XXX	Dwg. No.
Date: 01/01/2019	007
	Job. No. Sheet No. Rev.

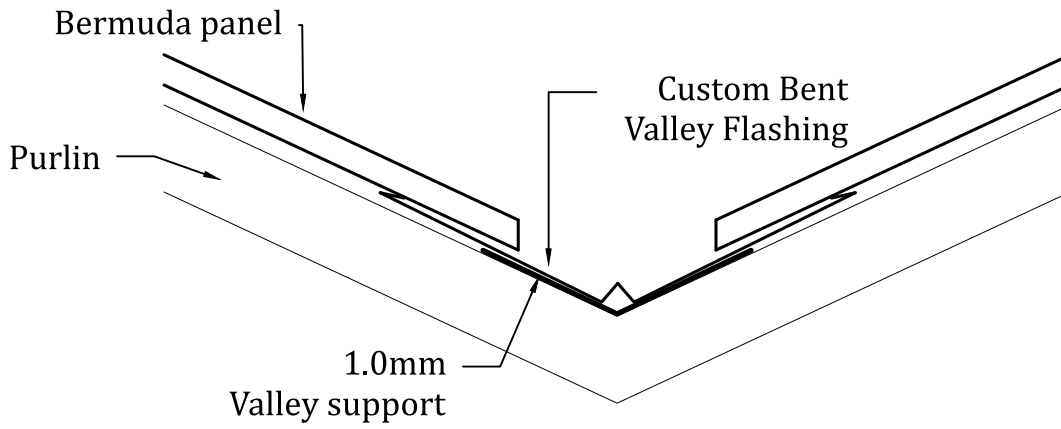

VALLEY - TYPICAL






MORE than just roofing

TEL: 1(868) 285-9164 www.roofsystemstt.com

Drawn: XXX	Profile: Bermuda Tile		
Scale: NTS	Detail: Valley Detail		
Dwg. Chk. XXX	Dwg. No.		
Date: 01/01/2019	003		
	Job. No.	Sheet No.	Rev.