




Circular Corrugated Sheet

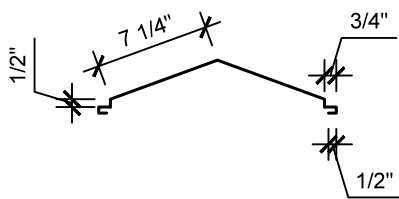


18" Ridge / Hip

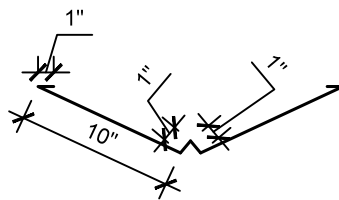


24" Valley

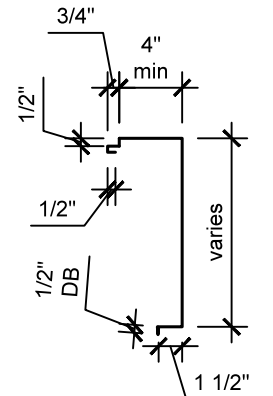


24" Gable

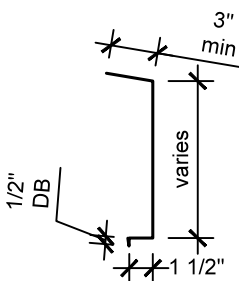


18" Fascia

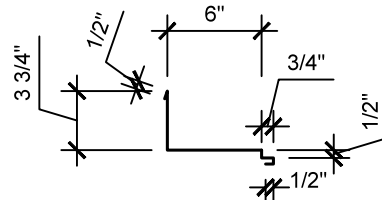


12" Side Wall

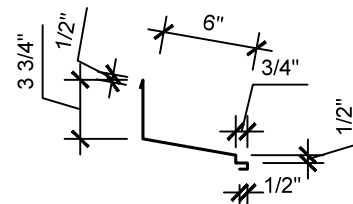

12" Head Wall

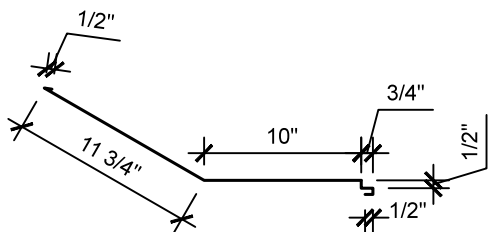

24" Transition

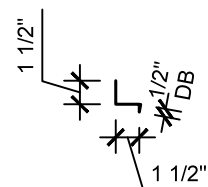

4" Wall Angle

**ROOF SYSTEMS™**


**BELCO** CARIBBEAN **LIFT** WINDOWS & DOORS

**GGI**

**MORE** than just roofing

TEL: 1(868) 285-9164 www.roofsystemstt.com

Drawn: XXX	Profile: Corrugated
Scale: NTS	Detail: Flashing Details
Dwg. Chk. XXX	Dwg. No.
Date: 01/01/2019	009
	Job No.   Sheet No.   Rev.

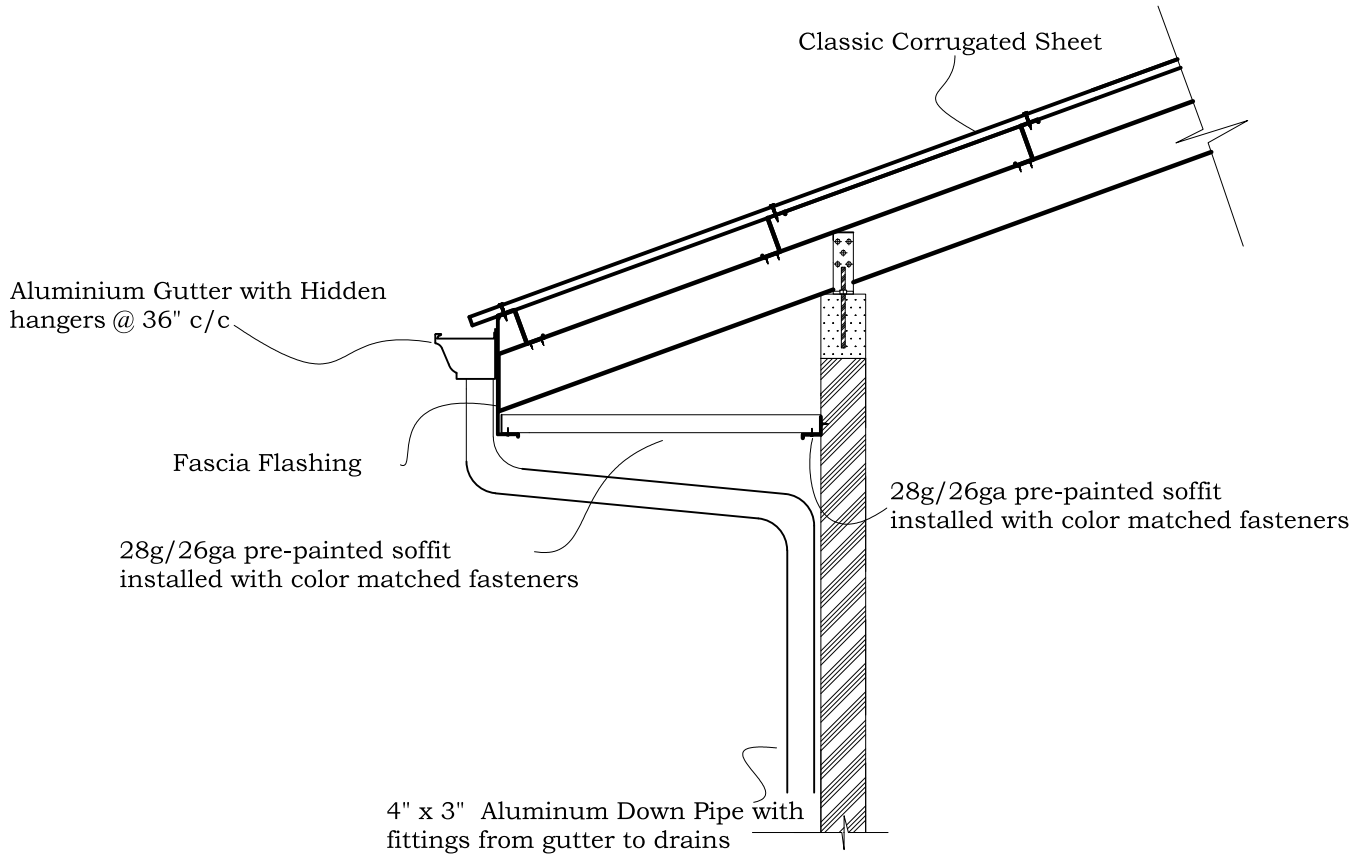

FASCIA - TYPICAL







**MORE than just roofing**

TEL: 1(868) 285-9164 [www.roofsystemstt.com](http://www.roofsystemstt.com)

Drawn: XXX	Profile: Corrugated
Scale: NTS	Detail: Fascia Detail
Dwg. Chk. XXX	Dwg. No.
Date: 01/01/2019	001
	Job. No.   Sheet No.   Rev.

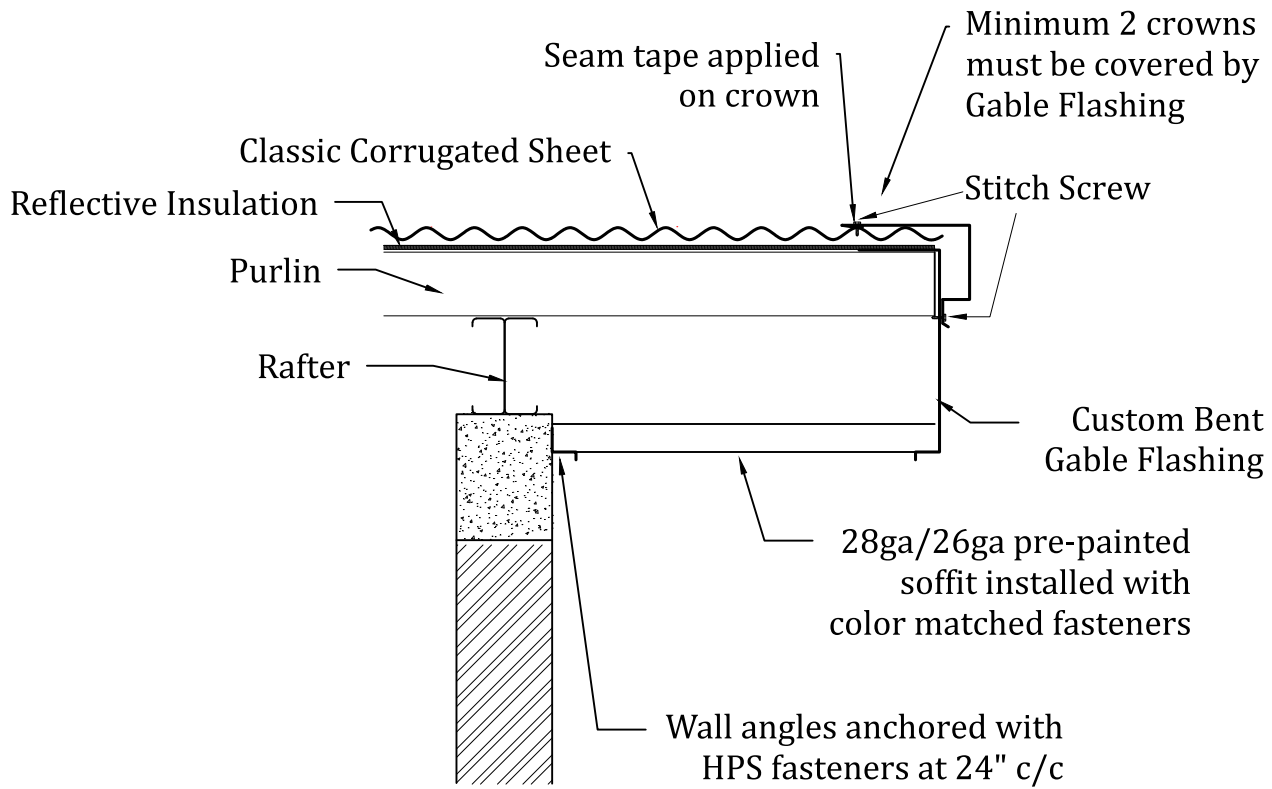


GABLE - TYPICAL

**ROOF SYSTEMS**  
**RELCO**  
**LIFT IT**  
CARIBBEAN  
**GGI**  
WINDOWS & DOORS

**MORE than just roofing**

TEL: 1(868) 285-9164 [www.roofsystemstt.com](http://www.roofsystemstt.com)

Drawn: XXX	Profile: Corrugated
Scale: NTS	Detail: Gable Detail
Dwg. Chk. XXX	Dwg. No.
Date: 01/01/2019	002
	Job. No.   Sheet No.   Rev.

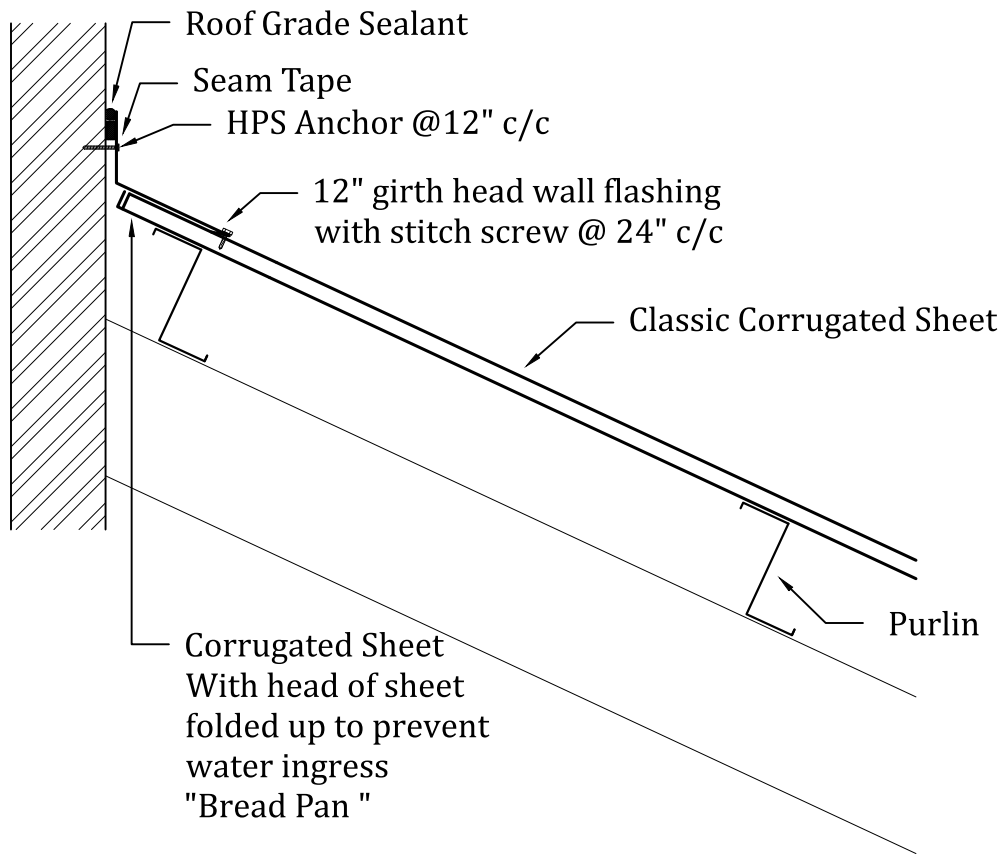

HEAD WALL - TYPICAL







**ROOF SYSTEMS™** MORE than just roofing

TEL: 1(868) 285-9164 [www.roofsystemstt.com](http://www.roofsystemstt.com)

Drawn: XXX	Profile: Corrugated
Scale: NTS	Detail: Head Wall Detail
Dwg. Chk. XXX	Dwg. No.
Date: 01/01/2019	006
	Job. No.   Sheet No.   Rev.

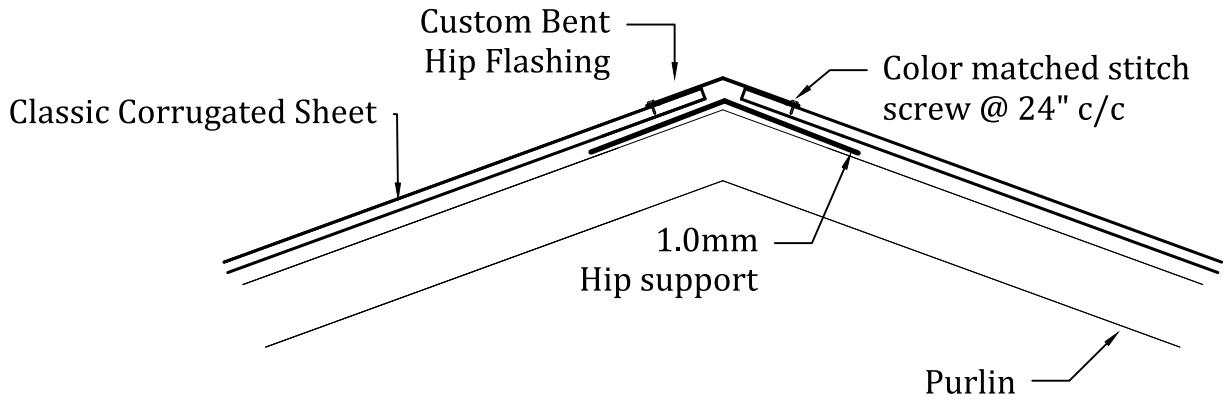


Hip- TYPICAL



**MORE** than just roofing

TEL: 1(868) 285-9164 [www.roofsystemstt.com](http://www.roofsystemstt.com)

Drawn: XXX	Profile: Corrugated
Scale: NTS	Detail: Hip Detail
Dwg. Chk. XXX	Dwg. No.
Date: 01/01/2019	005
	Job. No.   Sheet No.   Rev.

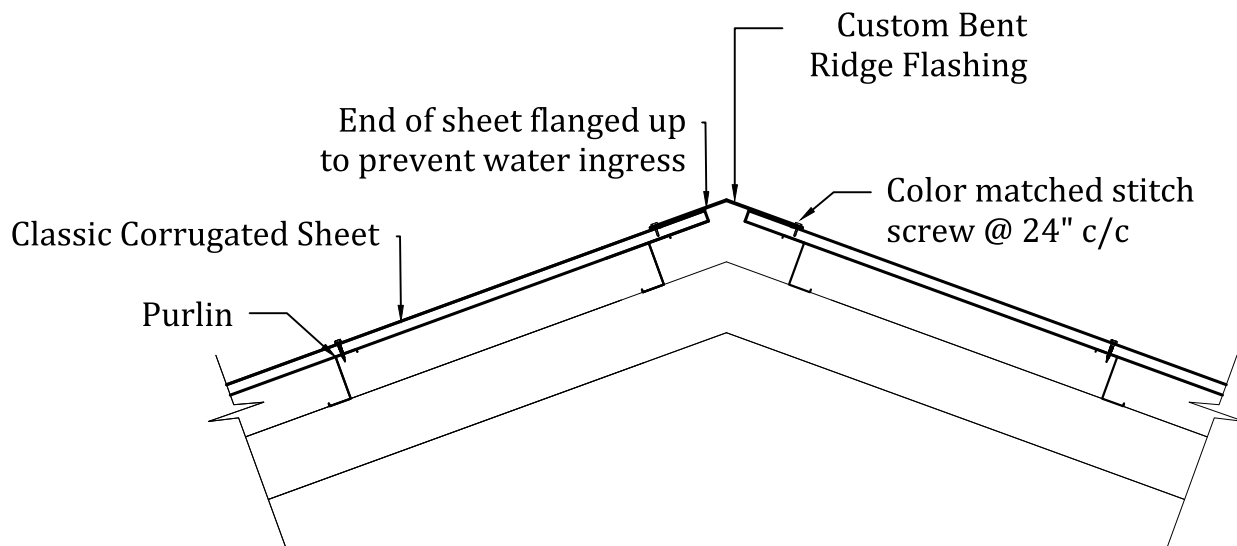


RIDGE - TYPICAL

**ROOF SYSTEMS**  
**RELCO**  
**LIFT IT**  
CARIBBEAN  
**GGI**  
WINDOWS & DOORS

**MORE than just roofing**

TEL: 1(868) 285-9164 [www.roofsystemstt.com](http://www.roofsystemstt.com)

Drawn: XXX	Profile: Corrugated
Scale: NTS	Detail: Ridge Detail
Dwg. Chk. XXX	Dwg. No.
Date: 01/01/2019	004
	Job. No.   Sheet No.   Rev.

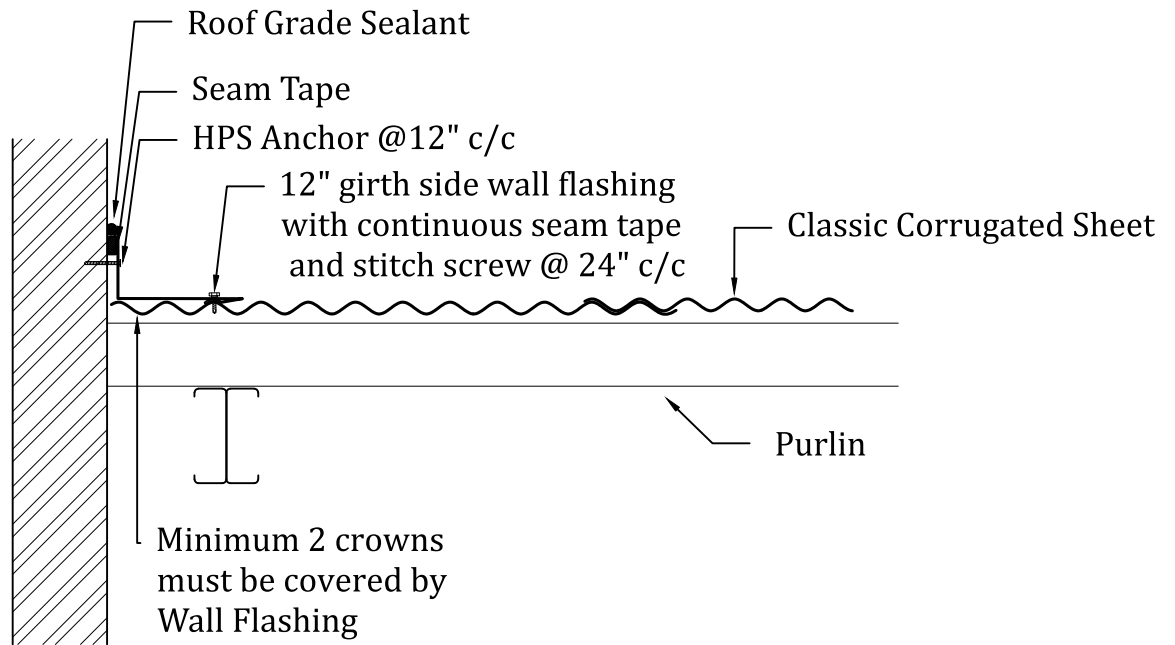

SIDE WALL - TYPICAL







**ROOF SYSTEMS** **RELCO** **LIFT** **GGI**

**MORE than just roofing**

TEL: 1(868) 285-9164 [www.roofsystemstt.com](http://www.roofsystemstt.com)

Drawn: XXX	Profile: Corrugated
Scale: NTS	Detail: Side Wall Detail
Dwg. Chk. XXX	Dwg. No.
Date: 01/01/2019	007
	Job. No.   Sheet No.   Rev.

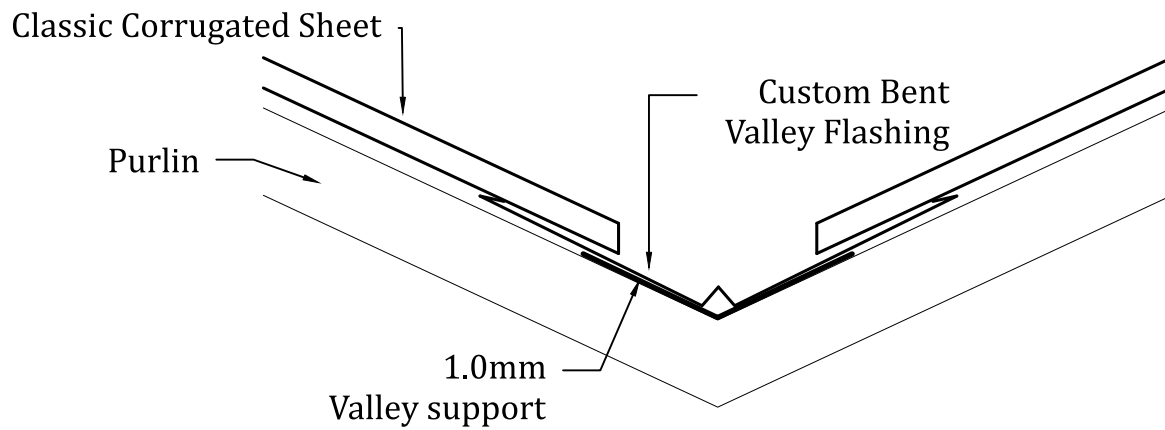

VALLEY - TYPICAL






**MORE** than just roofing

TEL: 1(868) 285-9164 [www.roofsystemstt.com](http://www.roofsystemstt.com)

Drawn: XXX	Profile: Corrugated
Scale: NTS	Detail: Valley Detail
Dwg. Chk. XXX	Dwg. No.
Date: 01/01/2019	003
	Job. No.   Sheet No.   Rev.