




R Panel Sheeting

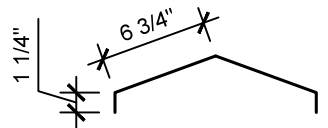


16" Ridge

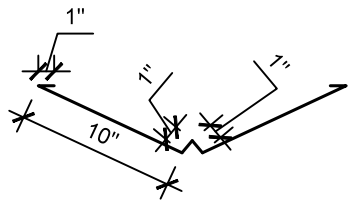


24" Valley

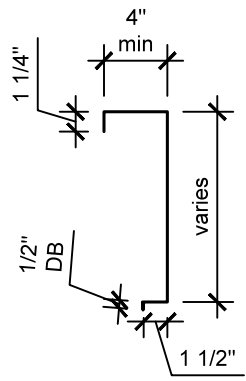


24" Gable

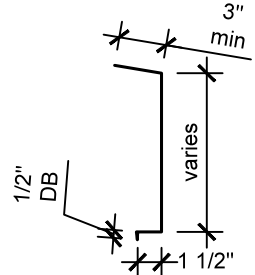


18" Fascia

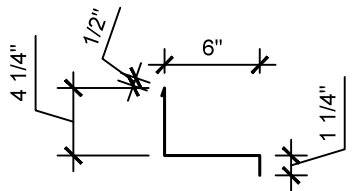


12" Side Wall

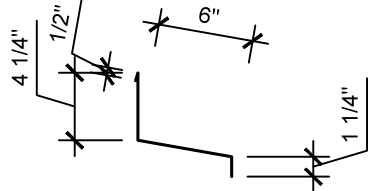


12" Head Wall

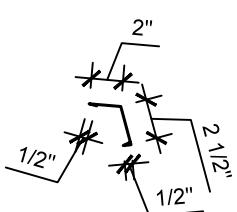

6" Drip Edge

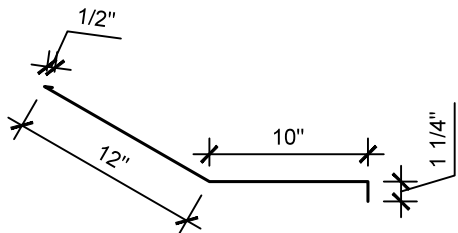

24" Transition

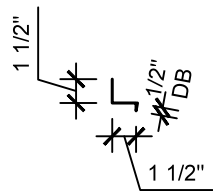

4" Wall Angle







MORE than just roofing

TEL: 1(868) 285-9164 www.roofsystemstt.com

Drawn: XXX	Profile: R Panel
Scale: NTS	Detail: Flashing Details
Dwg. Chk. XXX	Dwg. No.
Date: 01/01/2019	009
	Job No. Sheet No. Rev.

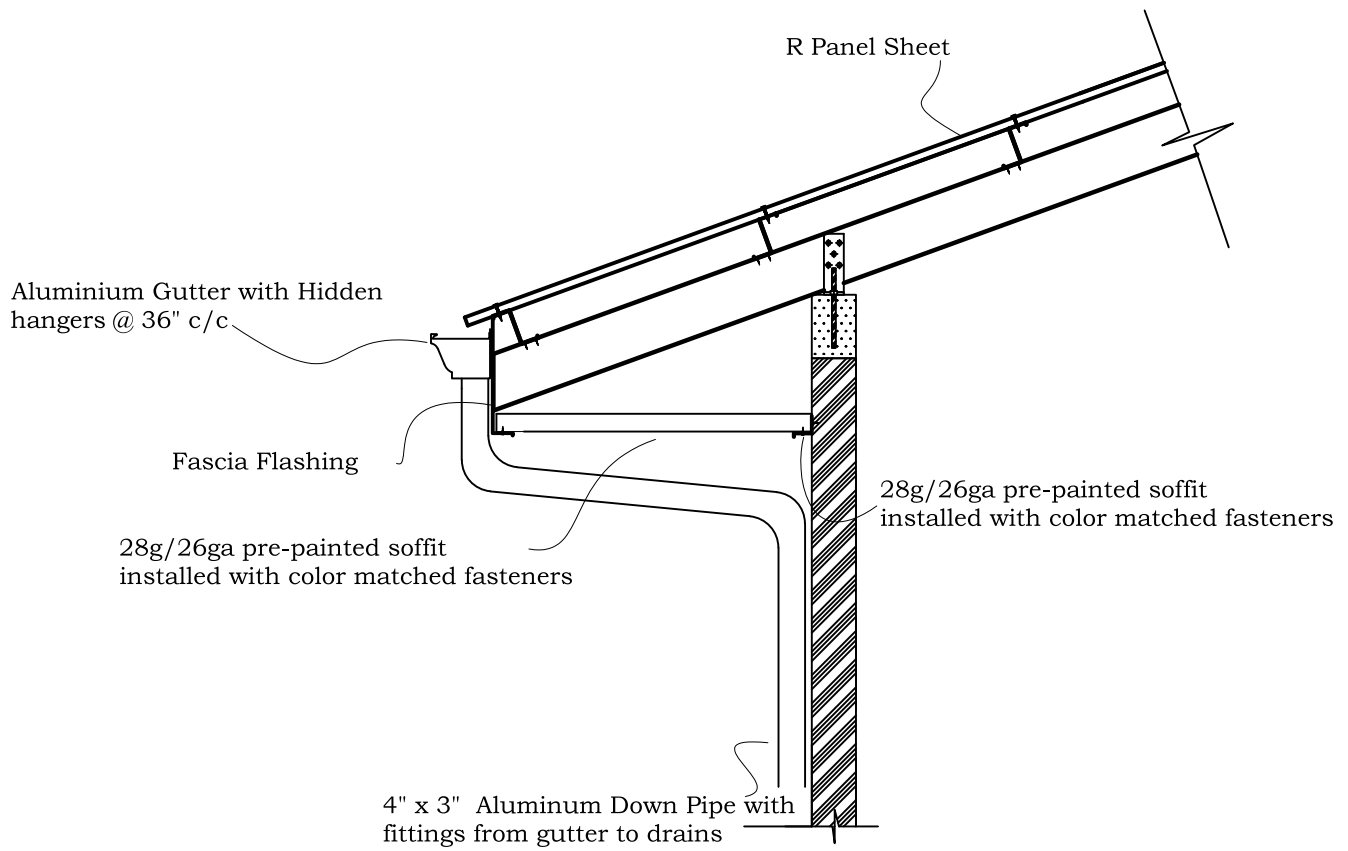

FASCIA - TYPICAL







MORE than just roofing

TEL: 1(868) 285-9164 www.roofsystemstt.com

Drawn: XXX	Profile: R Panel
Scale: NTS	Detail: Fascia Detail
Dwg. Chk. XXX	Dwg. No.
Date: 01/01/2019	001
	Job. No. Sheet No. Rev.

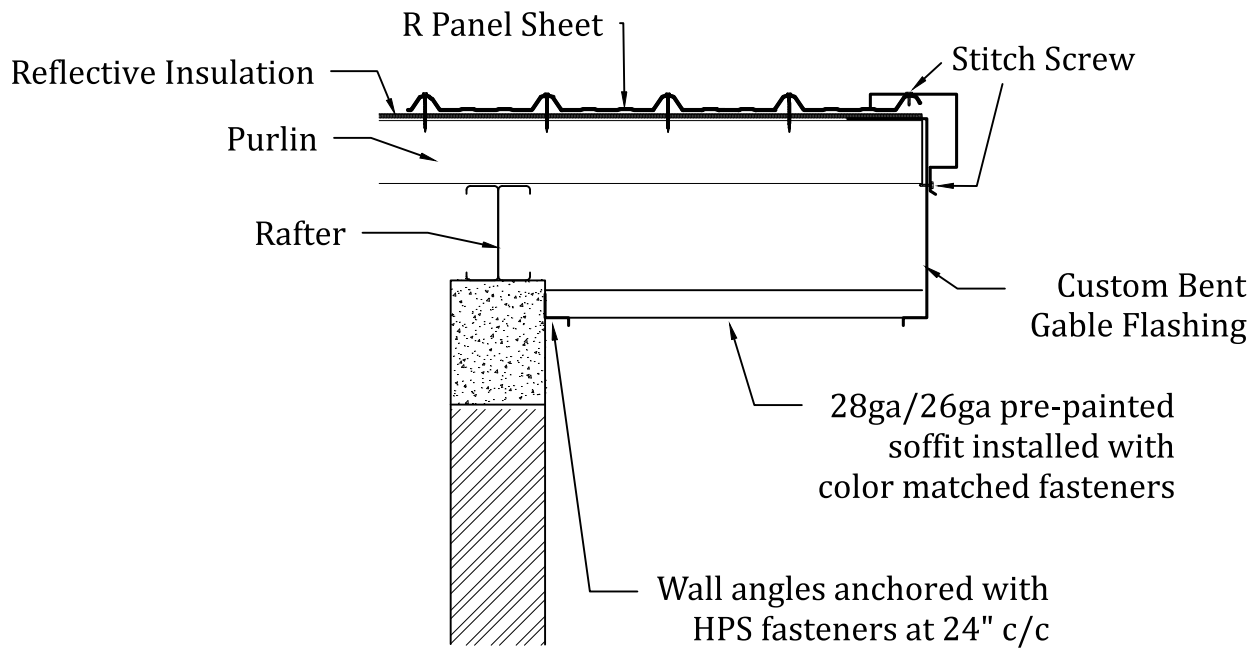

GABLE - TYPICAL







MORE than just roofing

TEL: 1(868) 285-9164 www.roofsystemstt.com

Drawn: XXX	Profile: R Panel
Scale: NTS	Detail: Gable Detail
Dwg. Chk. XXX	Dwg. No.
Date: 01/01/2019	002
	Job. No. Sheet No. Rev.

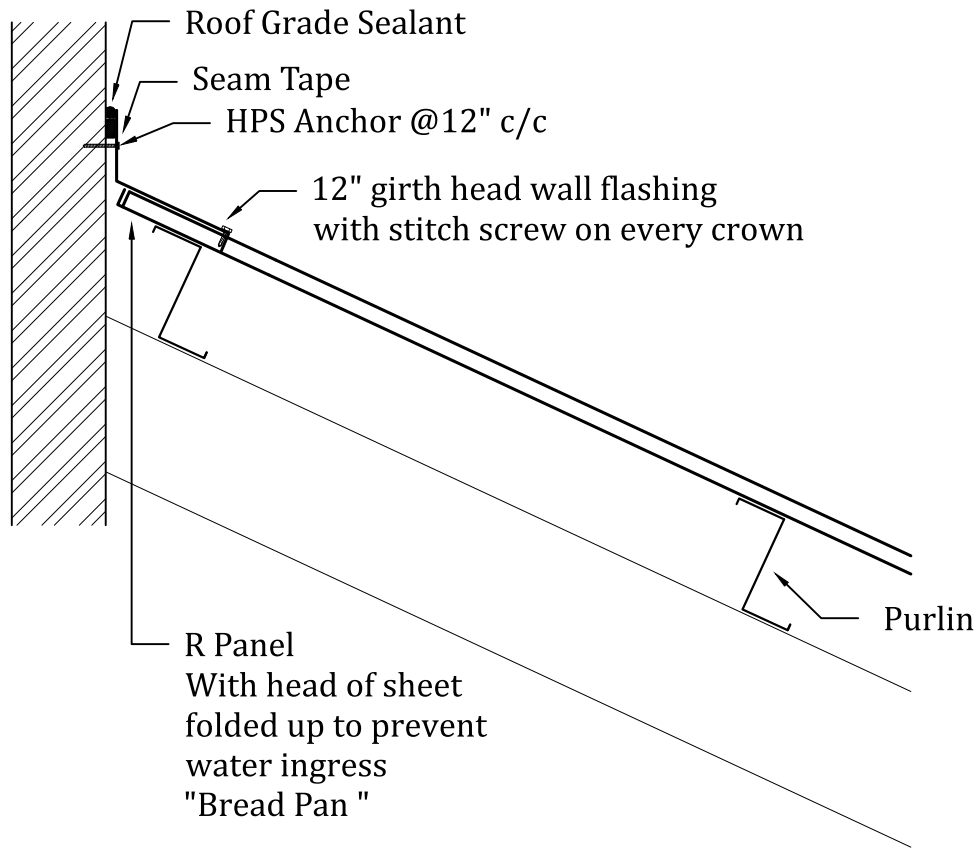

HEAD WALL - TYPICAL







MORE than just roofing

TEL: 1(868) 285-9164 www.roofsystemstt.com

Drawn: XXX	Profile: R Panel
Scale: NTS	Detail: Head Wall Detail
Dwg. Chk. XXX	Dwg. No.
Date: 01/01/2019	006
	Job. No. Sheet No. Rev.

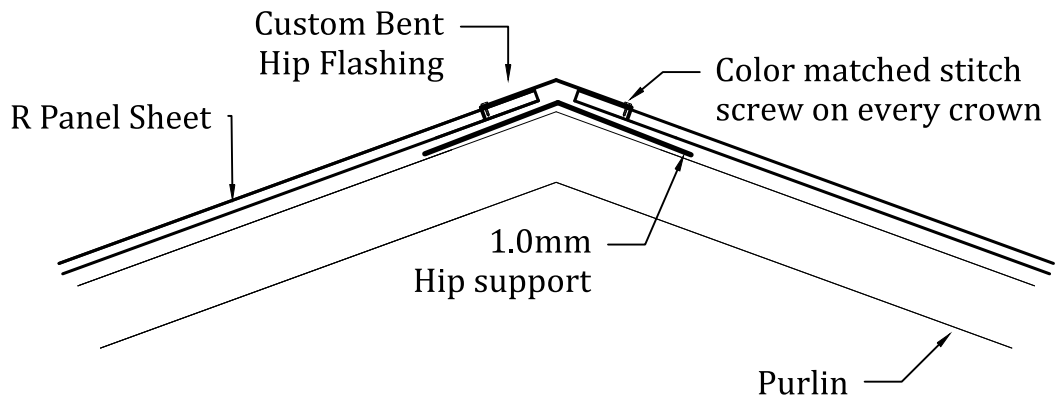


Hip- TYPICAL



MORE than just roofing

TEL: 1(868) 285-9164 www.roofsystemstt.com

Drawn: XXX	Profile: R Panel		
Scale: NTS	Detail: Hip Detail		
Dwg. Chk. XXX	Dwg. No.		
Date: 01/01/2019	005		
	Job. No.	Sheet No.	Rev.

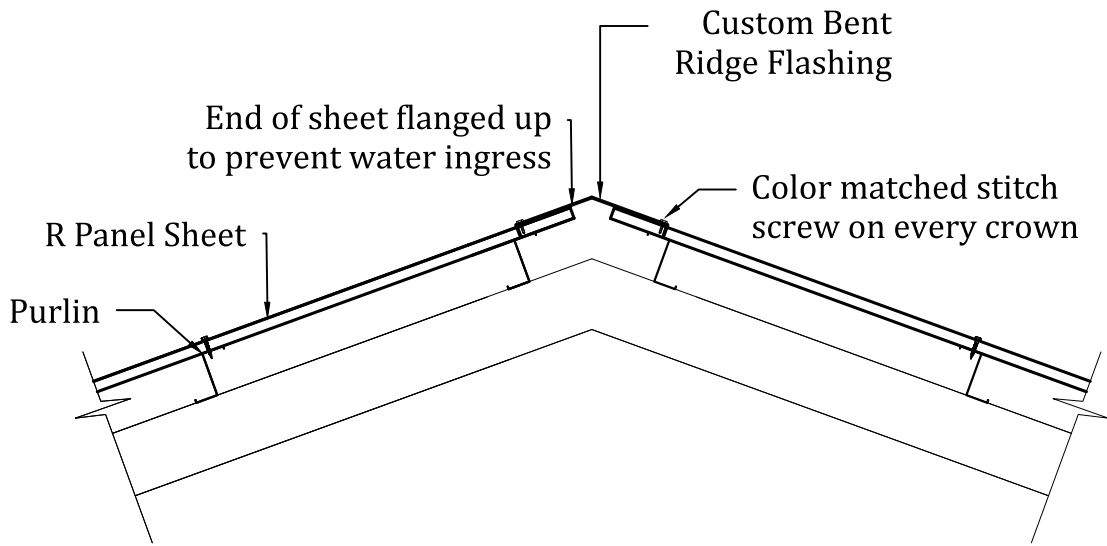



RIDGE - TYPICAL



MORE than just roofing

TEL: 1(868) 285-9164 www.roofsystemstt.com


Drawn: XXX	Profile: R Panel		
Scale: NTS	Detail: Ridge Detail		
Dwg. Chk. XXX	Dwg. No.		
Date: 01/01/2019	004		
	Job. No.	Sheet No.	Rev.

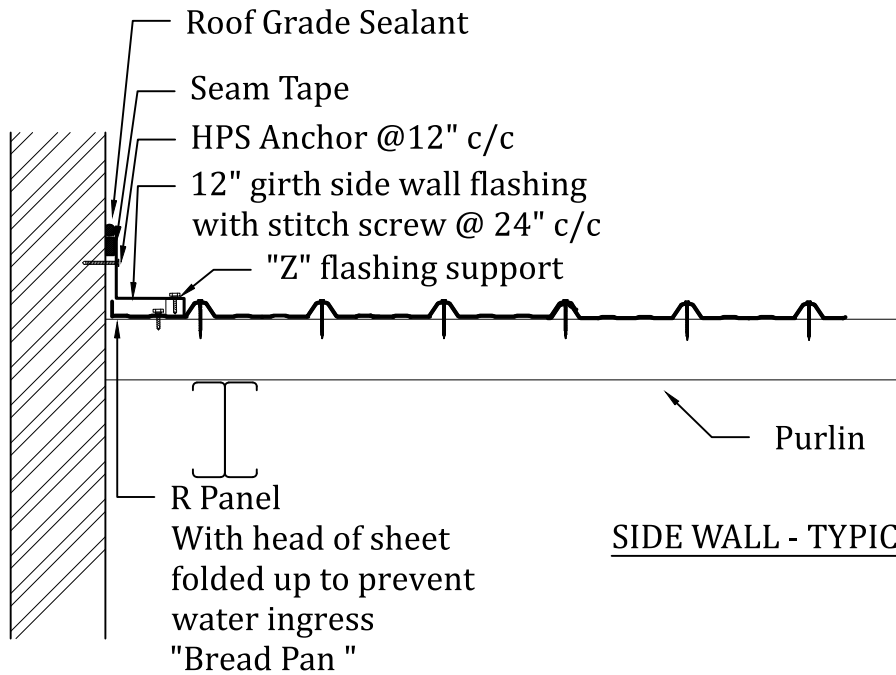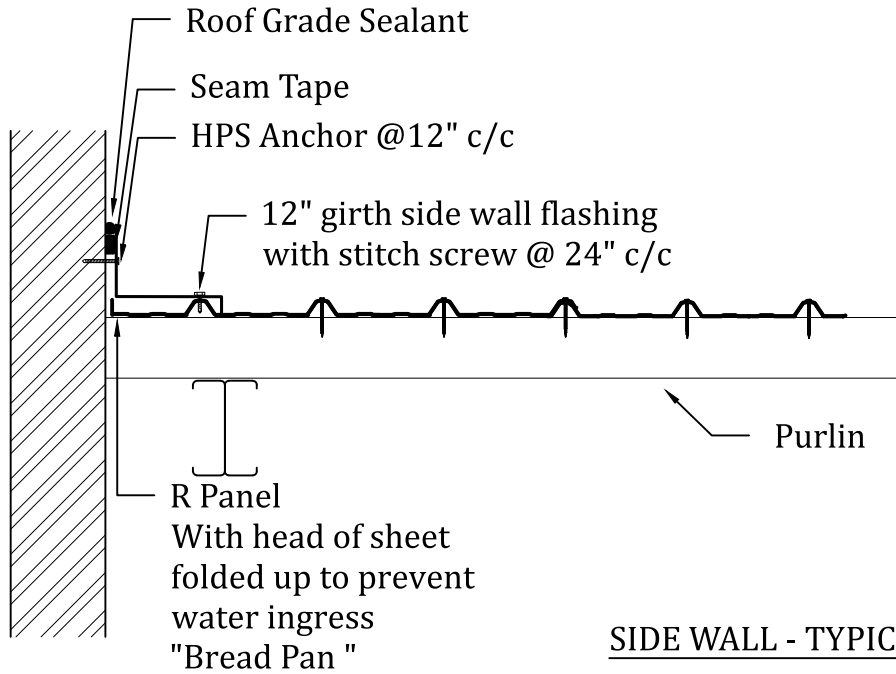

MORE than just roofing

TEL: 1(868) 285-9164 www.roofsystemstt.com

Drawn: XXX	Profile: R Panel
Scale: NTS	Detail: Side Wall Detail
Dwg. Chk. XXX	Dwg. No.
Date: 01/01/2019	007
	Job. No. Sheet No. Rev.

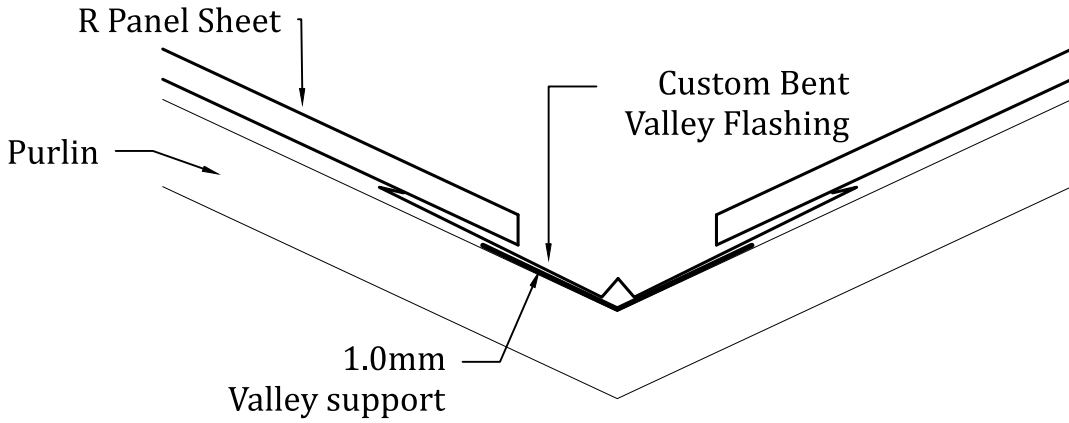

VALLEY - TYPICAL






ROOF SYSTEMS™ **RELCO** **LIFT** **GGI**
CARIBBEAN WINDOWS & DOORS

MORE than just roofing

TEL: 1(868) 285-9164 www.roofsystemstt.com

Drawn: XXX	Profile: R Panel		
Scale: NTS	Detail: Valley Detail		
Dwg. Chk. XXX	Dwg. No.		
Date: 01/01/2019	003		
	Job. No.	Sheet No.	Rev.